

OCEANO
PACIFICO

LOTE
H1-2

LOTE H1-1

LOTE H2


LOTE UL-2-0101

LOTE UL-2-0102

LOTE G2-A

MIRADOR
BALLENAS

LOTE UL1-1

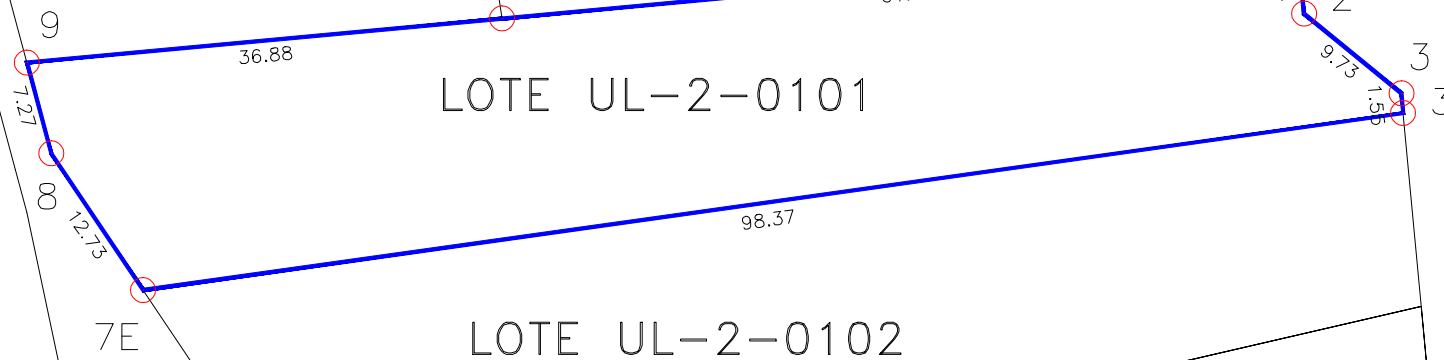

CUADRO DE CONSTRUCCION LOTE UL-2-0101

LADO		RUMBO	DISTANCIA	V	COORDENADAS	
EST	PV				Y	X
				1	50,047.5301	19,858.4023
1	2	S 05°17'44.16" E	5.340	2	50,042.2129	19,858.8952
2	3	S 50°44'46.26" E	9.730	3	50,036.0562	19,866.4296
3	3A	S 05°17'44.92" E	1.549	3A	50,034.5138	19,866.5725
3A	7E	S 82°00'27.23" W	98.370	7E	50,020.8362	19,769.1579
7E	8	N 33°53'18.69" W	12.728	8	50,031.4020	19,762.0610
8	9	N 15°02'40.20" W	7.272	9	50,038.4250	19,760.1734
9	10	N 84°42'15.07" E	36.881	10	50,041.8290	19,796.8971
10	1	N 84°42'15.07" E	61.769	1	50,047.5301	19,858.4023

SUPERFICIE = 1,596.434 m2